



DESIGN SPEED Km/h	A (m)	D (m)	RADIUS AT IP's	T (m)	E (m)	S (m)
100	85	70	425	30	57	STORAGE LENGTH AS REQUIRED
90	75	55	350	25	50	STORAGE LENGTH AS REQUIRED
80	65	45	280	20	44	STORAGE LENGTH AS REQUIRED
70	60	35	240	20	40	STORAGE LENGTH AS REQUIRED
60	50	25	175	15	34	STORAGE LENGTH AS REQUIRED
50	40	15	110	15	27	STORAGE LENGTH AS REQUIRED

GENERAL NOTES:


1. DIMENSIONS SHOWN ARE TO BE REGARDED AS MINIMUM DESIRABLE TREATMENT.
2. INTERSECTION DETAILS WILL NEED TO TAKE ACCOUNT OF LOCAL CONDITIONS.
3. SINGLE SEAL (1/4/20MM) TO BE APPLIED.

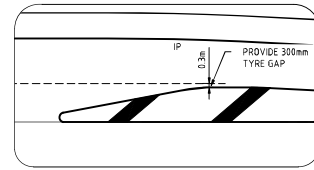


DETAIL 1
NTS

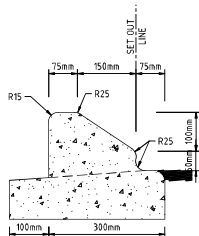

GAP KERB DETAILS
NTS

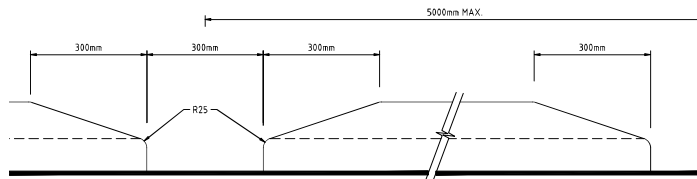

GAP KERB ELEVATION
NTS

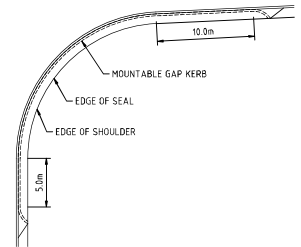

GAP KERB LAYOUT
NTS

0	DRAFT	APR17	RC
ADMT	DESCRIPTION	DATE	AUTH



PO Box 446, Humpty Doo NT 0836
PH 08 8983 0600 FAX: 08 8983 1165

DRAWN
AURECON

STANDARD DRAWING
RURAL ROAD INTERSECTION
TYPE 3

SCALE NOT TO SCALE	AMDT. 0
DRAWING No. LC-104	